



REVISIONS			STATE	PROJECT DESIGNATION	YEAR	SHEET NO.	TOTAL SHEETS
No.	DATE	DESCRIPTION	ALASKA	STP-0550(15)/53943	2008	A3	-

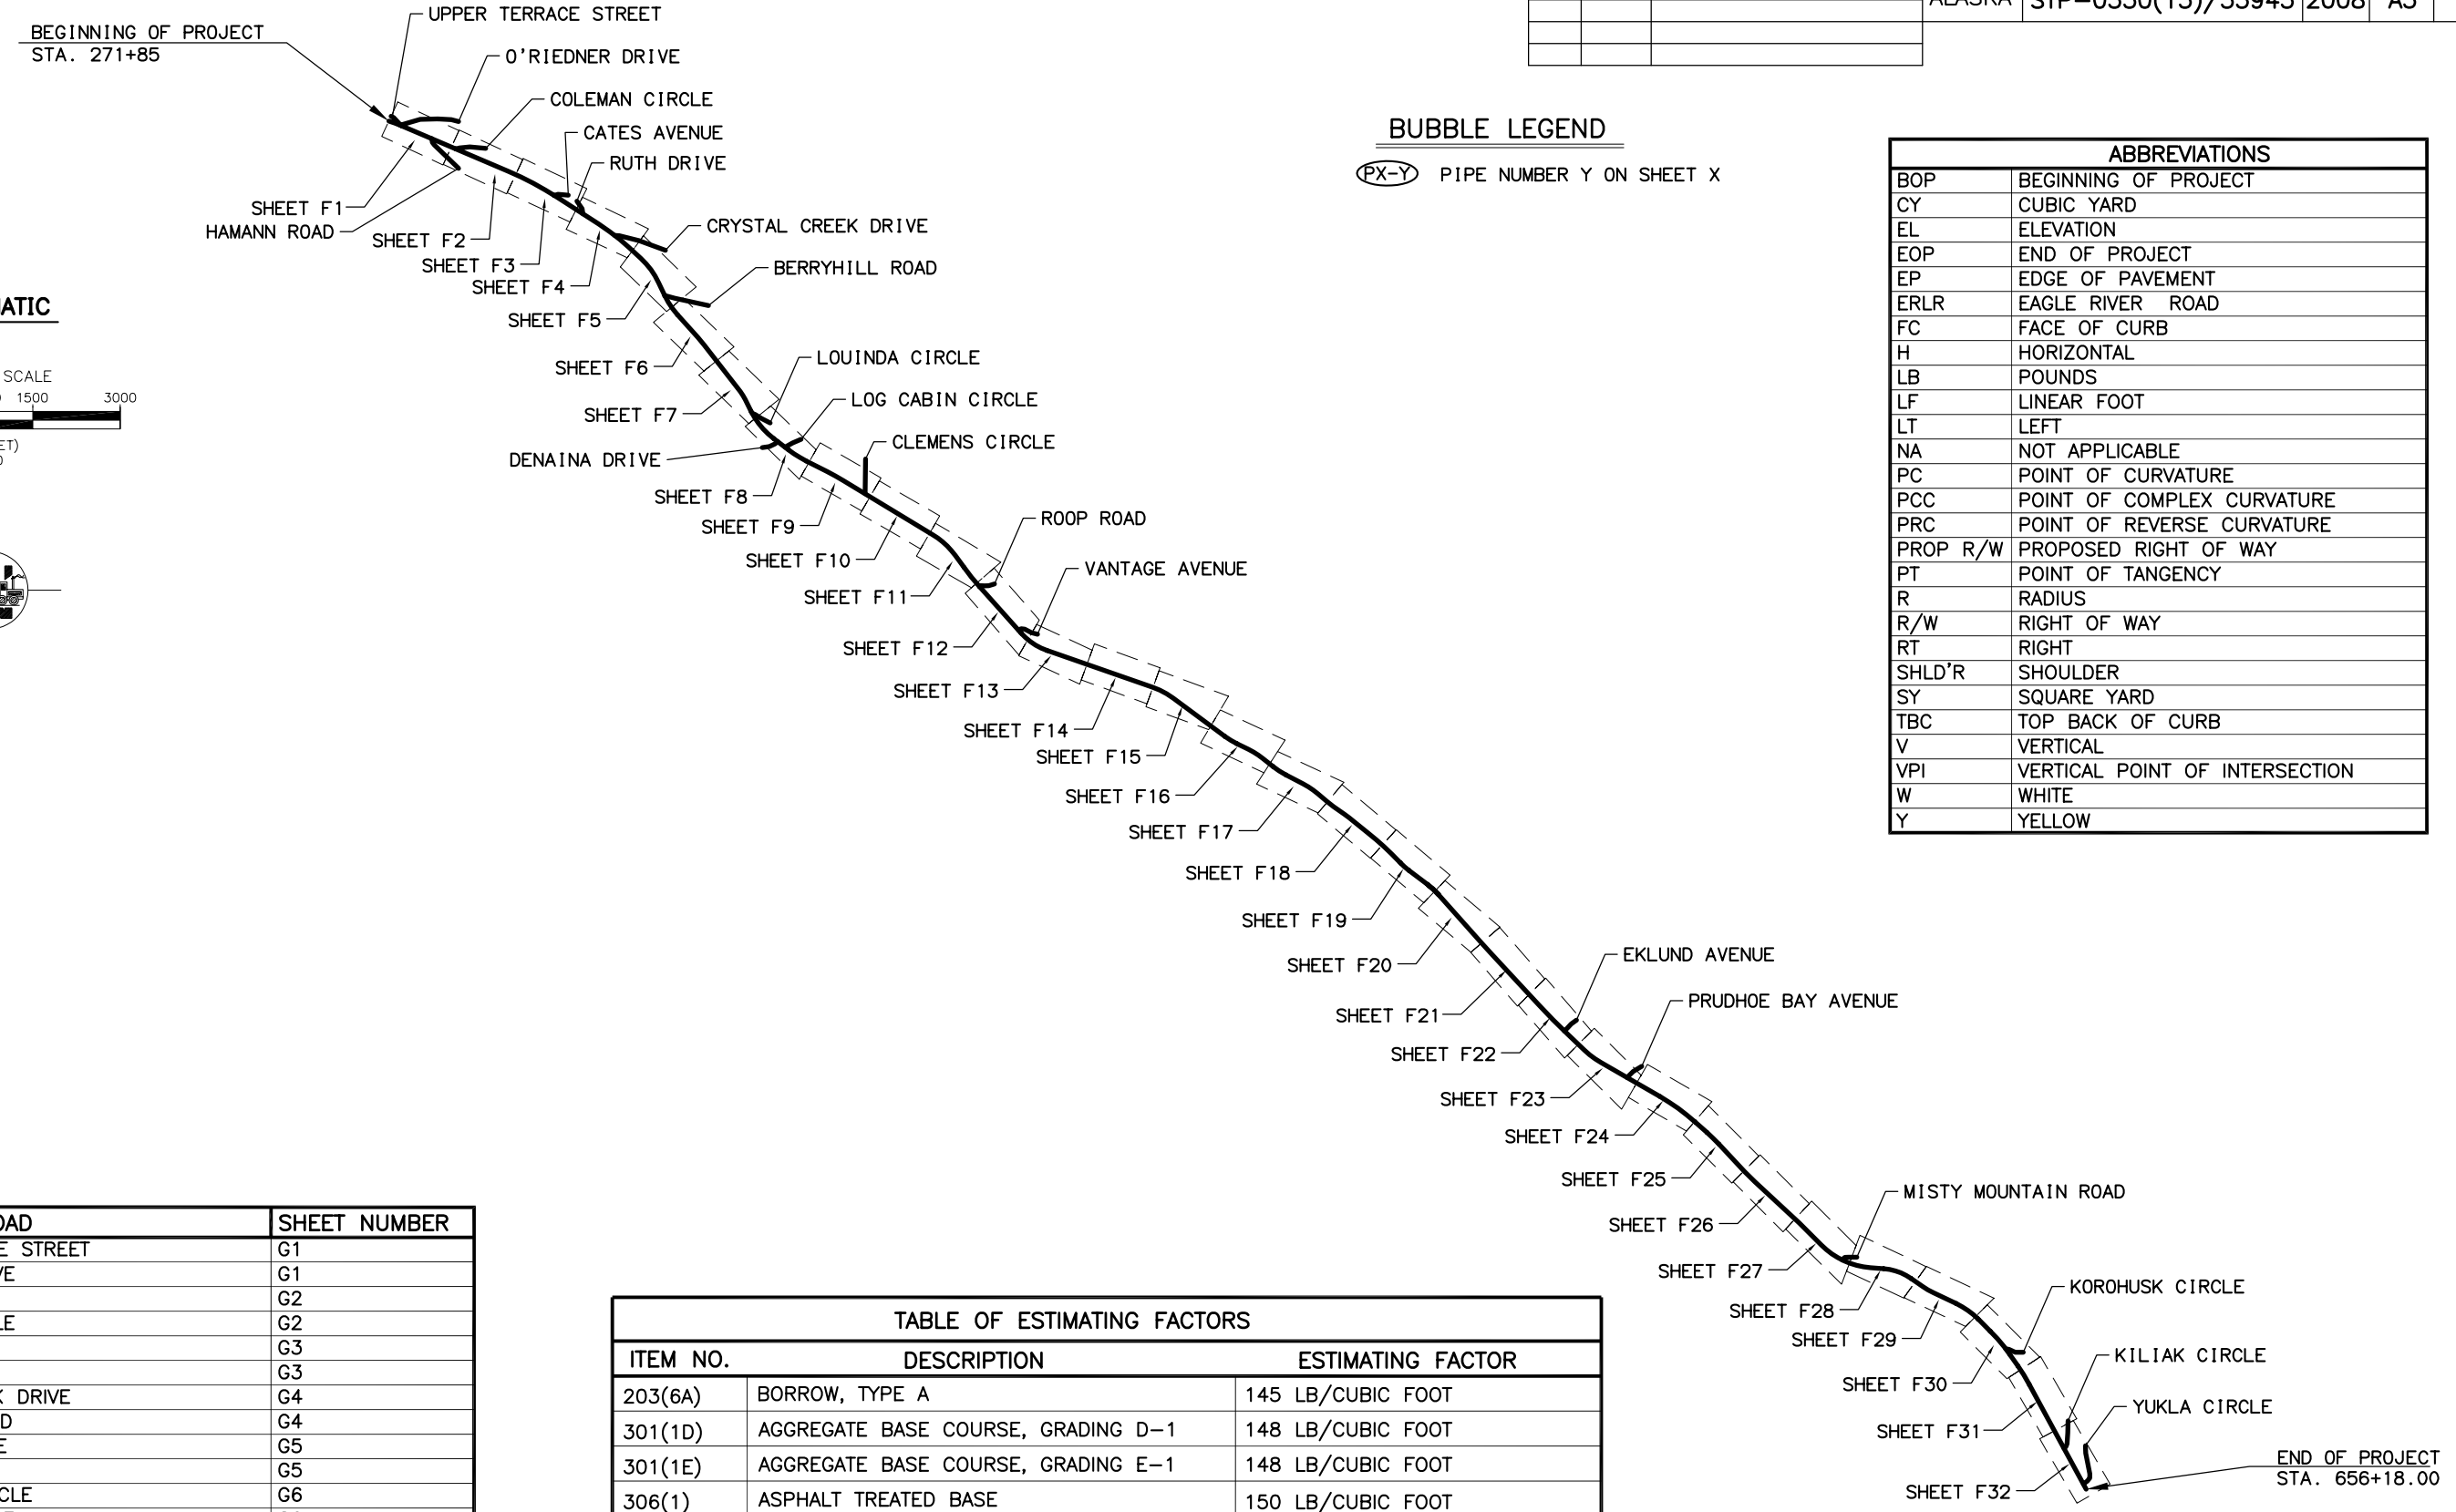

**SCHEMATIC**

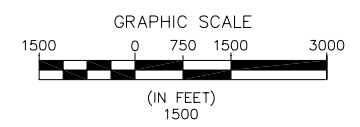

ABBREVIATIONS	
BOP	BEGINNING OF PROJECT
CY	CUBIC YARD
EL	ELEVATION
EOP	END OF PROJECT
EP	EDGE OF PAVEMENT
ERLR	EAGLE RIVER ROAD
FC	FACE OF CURB
H	HORIZONTAL
LB	POUNDS
LF	LINEAR FOOT
LT	LEFT
NA	NOT APPLICABLE
PC	POINT OF CURVATURE
PCC	POINT OF COMPLEX CURVATURE
PRC	POINT OF REVERSE CURVATURE
PROP R/W	PROPOSED RIGHT OF WAY
PT	POINT OF TANGENCY
R	RADIUS
R/W	RIGHT OF WAY
RT	RIGHT
SHLD'R	SHOULDER
SY	SQUARE YARD
TBC	TOP BACK OF CURB
V	VERTICAL
VPI	VERTICAL POINT OF INTERSECTION
W	WHITE
Y	YELLOW

ARCHIVE PATH = M:\GARDEN TRANSPORT\04048\_001.dwg, 04048\_A3\_SHEET\_LAYOUT\_BERRYHILL.dwg  
 WORKING PATH = C:\land project 3\04048\001.dwg, 04048\_A3\_SHEET\_LAYOUT\_BERRYHILL.dwg  
 DESIGNED BY: JAC  
 CHECKED BY: JAC  
 DRAFTED BY: JMS/BL  
 DATE: 1/30/2007

APPROACH ROAD	SHEET NUMBER
UPPER TERRACE STREET	G1
O'RIEDNER DRIVE	G1
HAMANN ROAD	G2
COLEMAN CIRCLE	G2
CATES AVENUE	G3
RUTH DRIVE	G3
CRYSTAL CREEK DRIVE	G4
BERRYHILL ROAD	G4
LOUINDA CIRCLE	G5
DENAINA DRIVE	G5
LOG CABIN CIRCLE	G6
CLEMENS CIRCLE	G6
ROOP ROAD	G7
VANTAGE AVENUE	G7
EKLUND AVENUE	G8
PRUDHOE BAY AVENUE	G8
MISTY MOUNTAIN ROAD	G9
KOROHUSK CIRCLE	G9
KILIAIK CIRCLE	G10
YUKLA CIRCLE	G10

TABLE OF ESTIMATING FACTORS		
ITEM NO.	DESCRIPTION	ESTIMATING FACTOR
203(6A)	BORROW, TYPE A	145 LB/CUBIC FOOT
301(1D)	AGGREGATE BASE COURSE, GRADING D-1	148 LB/CUBIC FOOT
301(1E)	AGGREGATE BASE COURSE, GRADING E-1	148 LB/CUBIC FOOT
306(1)	ASPHALT TREATED BASE	150 LB/CUBIC FOOT
310(1)	RECYCLED ASPHALT PAVEMENT BASE COURSE	148 LB/CUBIC FOOT
401(1A)	HOT MIX ASPHALT, TYPE II; CLASS A	150 LB/CUBIC FOOT
401(2)	ASPHALT CEMENT, GRADE PG 52-28	0.5% OF TOTAL WEIGHT OF 306(1) 5.5% OF TOTAL WT. OF 401(1A)
610(1)	DITCH LINING	108 LB/CUBIC FOOT
610(2)	RIPRAP, CLASS IV	108 LB/CUBIC FOOT

PLANS DEVELOPED BY:  
TRYCK NYMAN HAYES, INC.

STATE OF ALASKA  
DEPARTMENT OF TRANSPORTATION  
AND  
PUBLIC FACILITIES

**EAGLE RIVER ROAD**

**SHEET LAYOUT, BUBBLE LEGEND  
ABBREVIATIONS**